


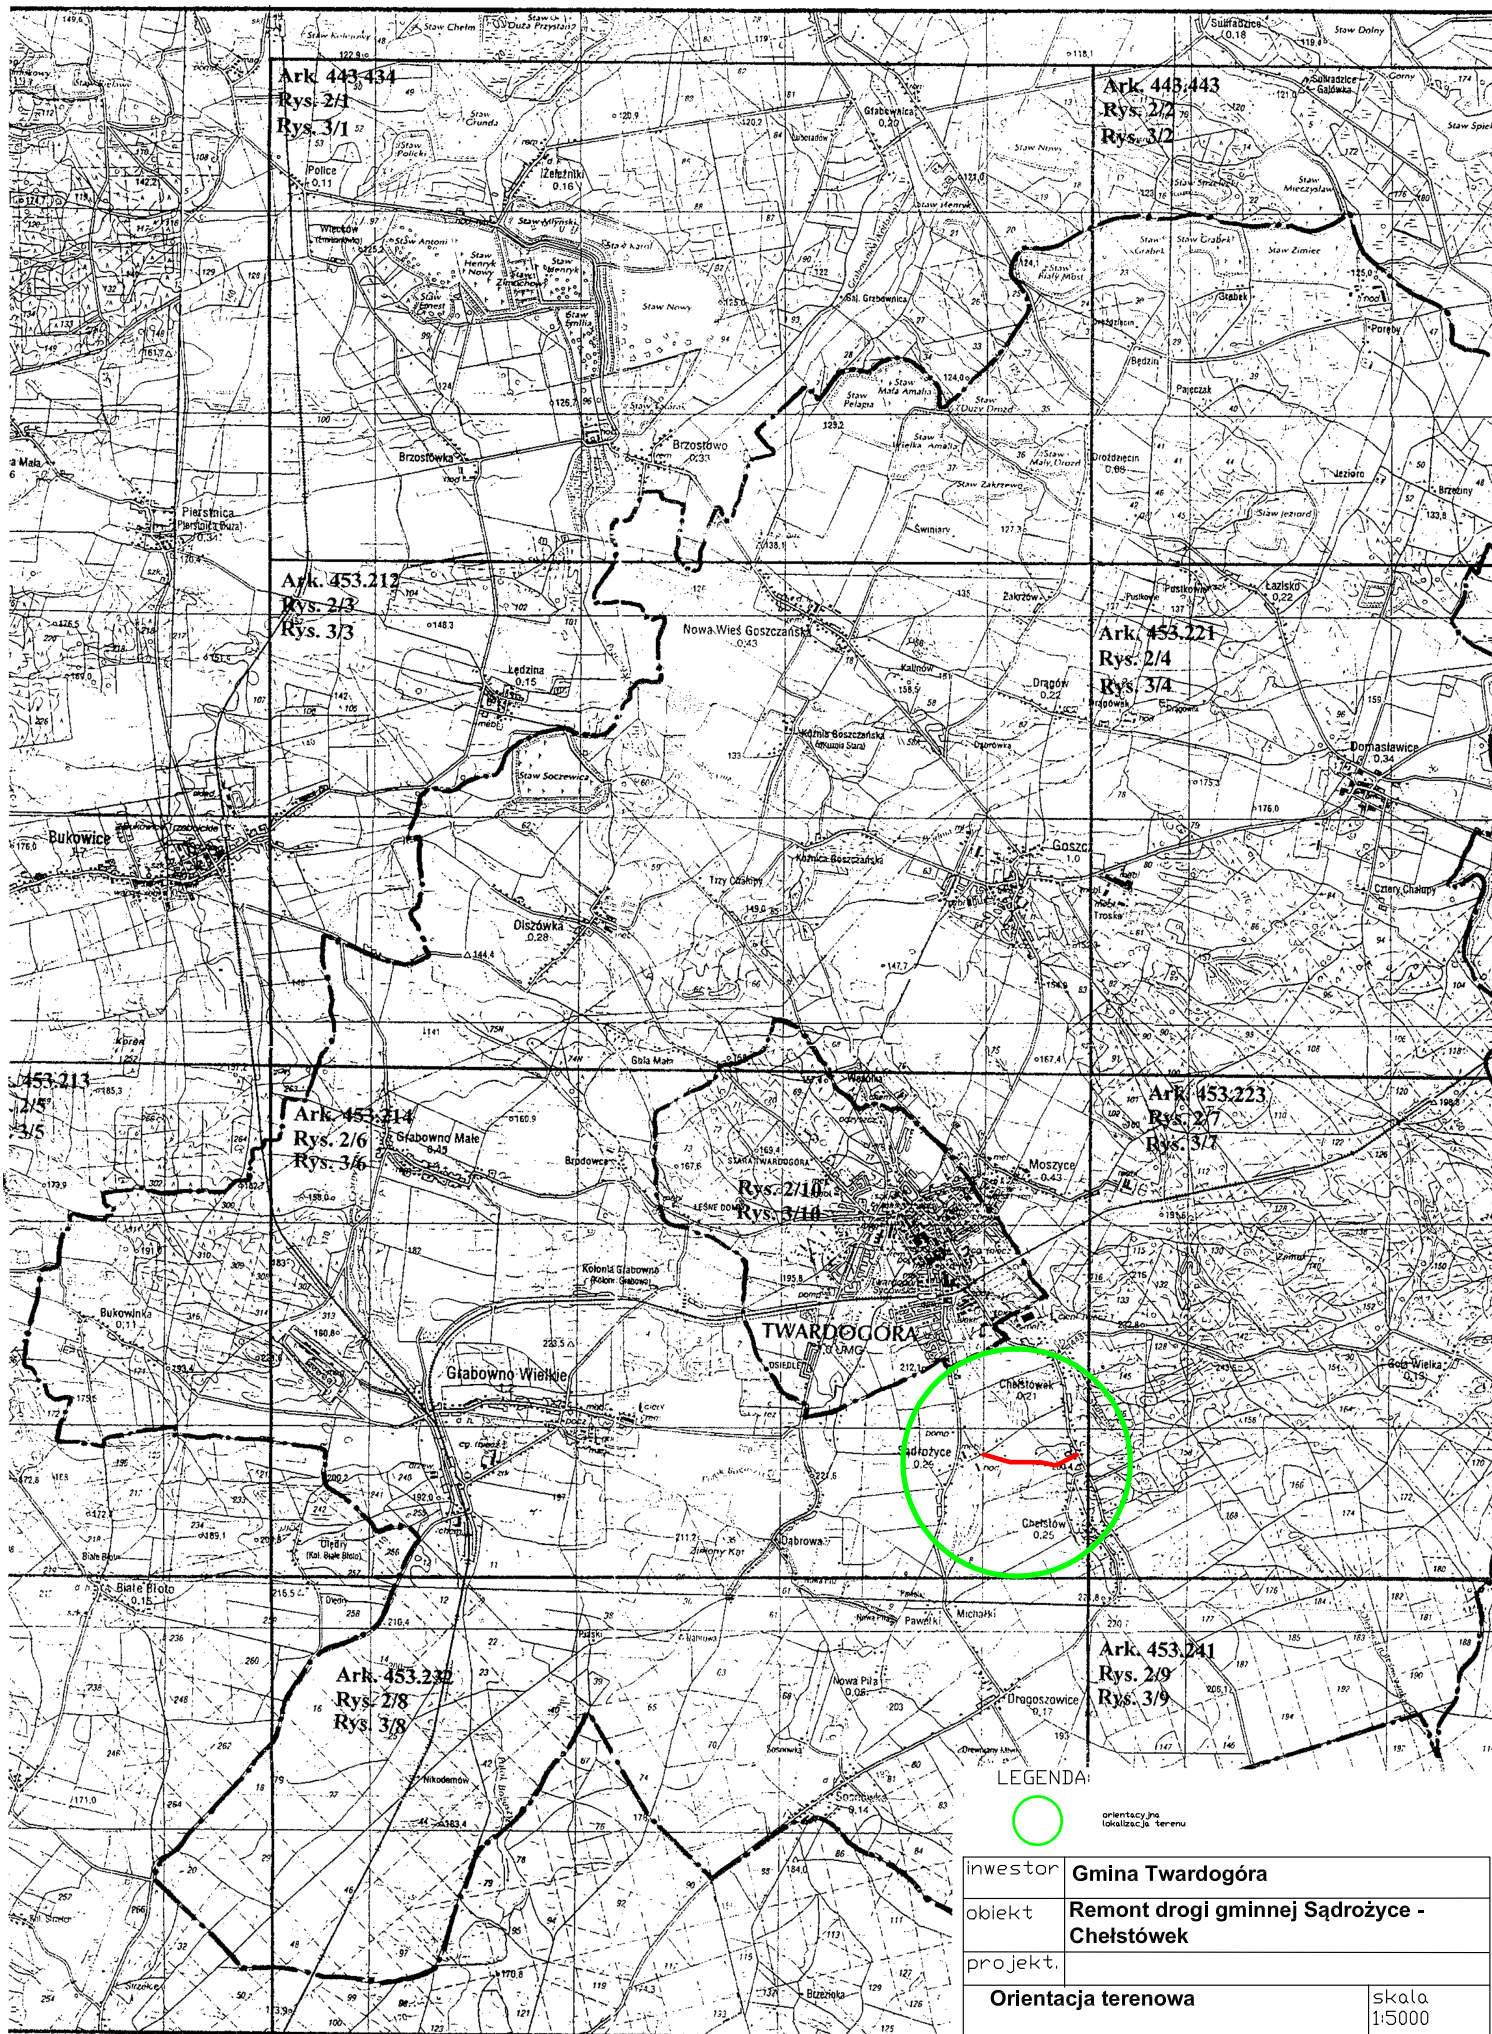

Ark. 443.434
Rys. 2/1
Rys. 3/1

Ark. 443.443
Rys. 2/2
Rys. 3/2

Ark. 453.212
Rys. 2/3
Rys. 3/3

Ark. 453.221
Rys. 2/4
Rys. 3/4

Ark. 453.214
Rys. 2/6
Rys. 3/6

Ark. 453.223
Rys. 2/7
Rys. 3/7

Ark. 453.232
Rys. 2/8
Rys. 3/8

Ark. 453.241
Rys. 2/9
Rys. 3/9

LEGENDA:



orientacja na
idealizację terenu

inwestor	Gmina Twardogóra
obiekt	Remont drogi gminnej Sądrowice - Chelstówek
projekt.	
Orientacja terenowa	
skala 1:5000	